


MASTS RAKE 3" IN 10'-0"  
(75 MM. IN 3050 MM)

HEADSTAY: 3/8" x 19 (9 mm)  
BACKSTAY: 3/8" x 19 (9 mm)  
WITH 5/16" x 19 (8 mm) BRIDLE

MAIN MAST: TO HAVE ILL OF 52.0  
IT OF 26.0  
RECOMMEND SPARLIGHT DQ 17 SECTION  
OR EQUAL.

MIZZEN MAST: TO HAVE ILL OF 10.0  
IT OF 4.0  
RECOMMEND SPARLIGHT DQ 9E SECTION  
OR EQUAL

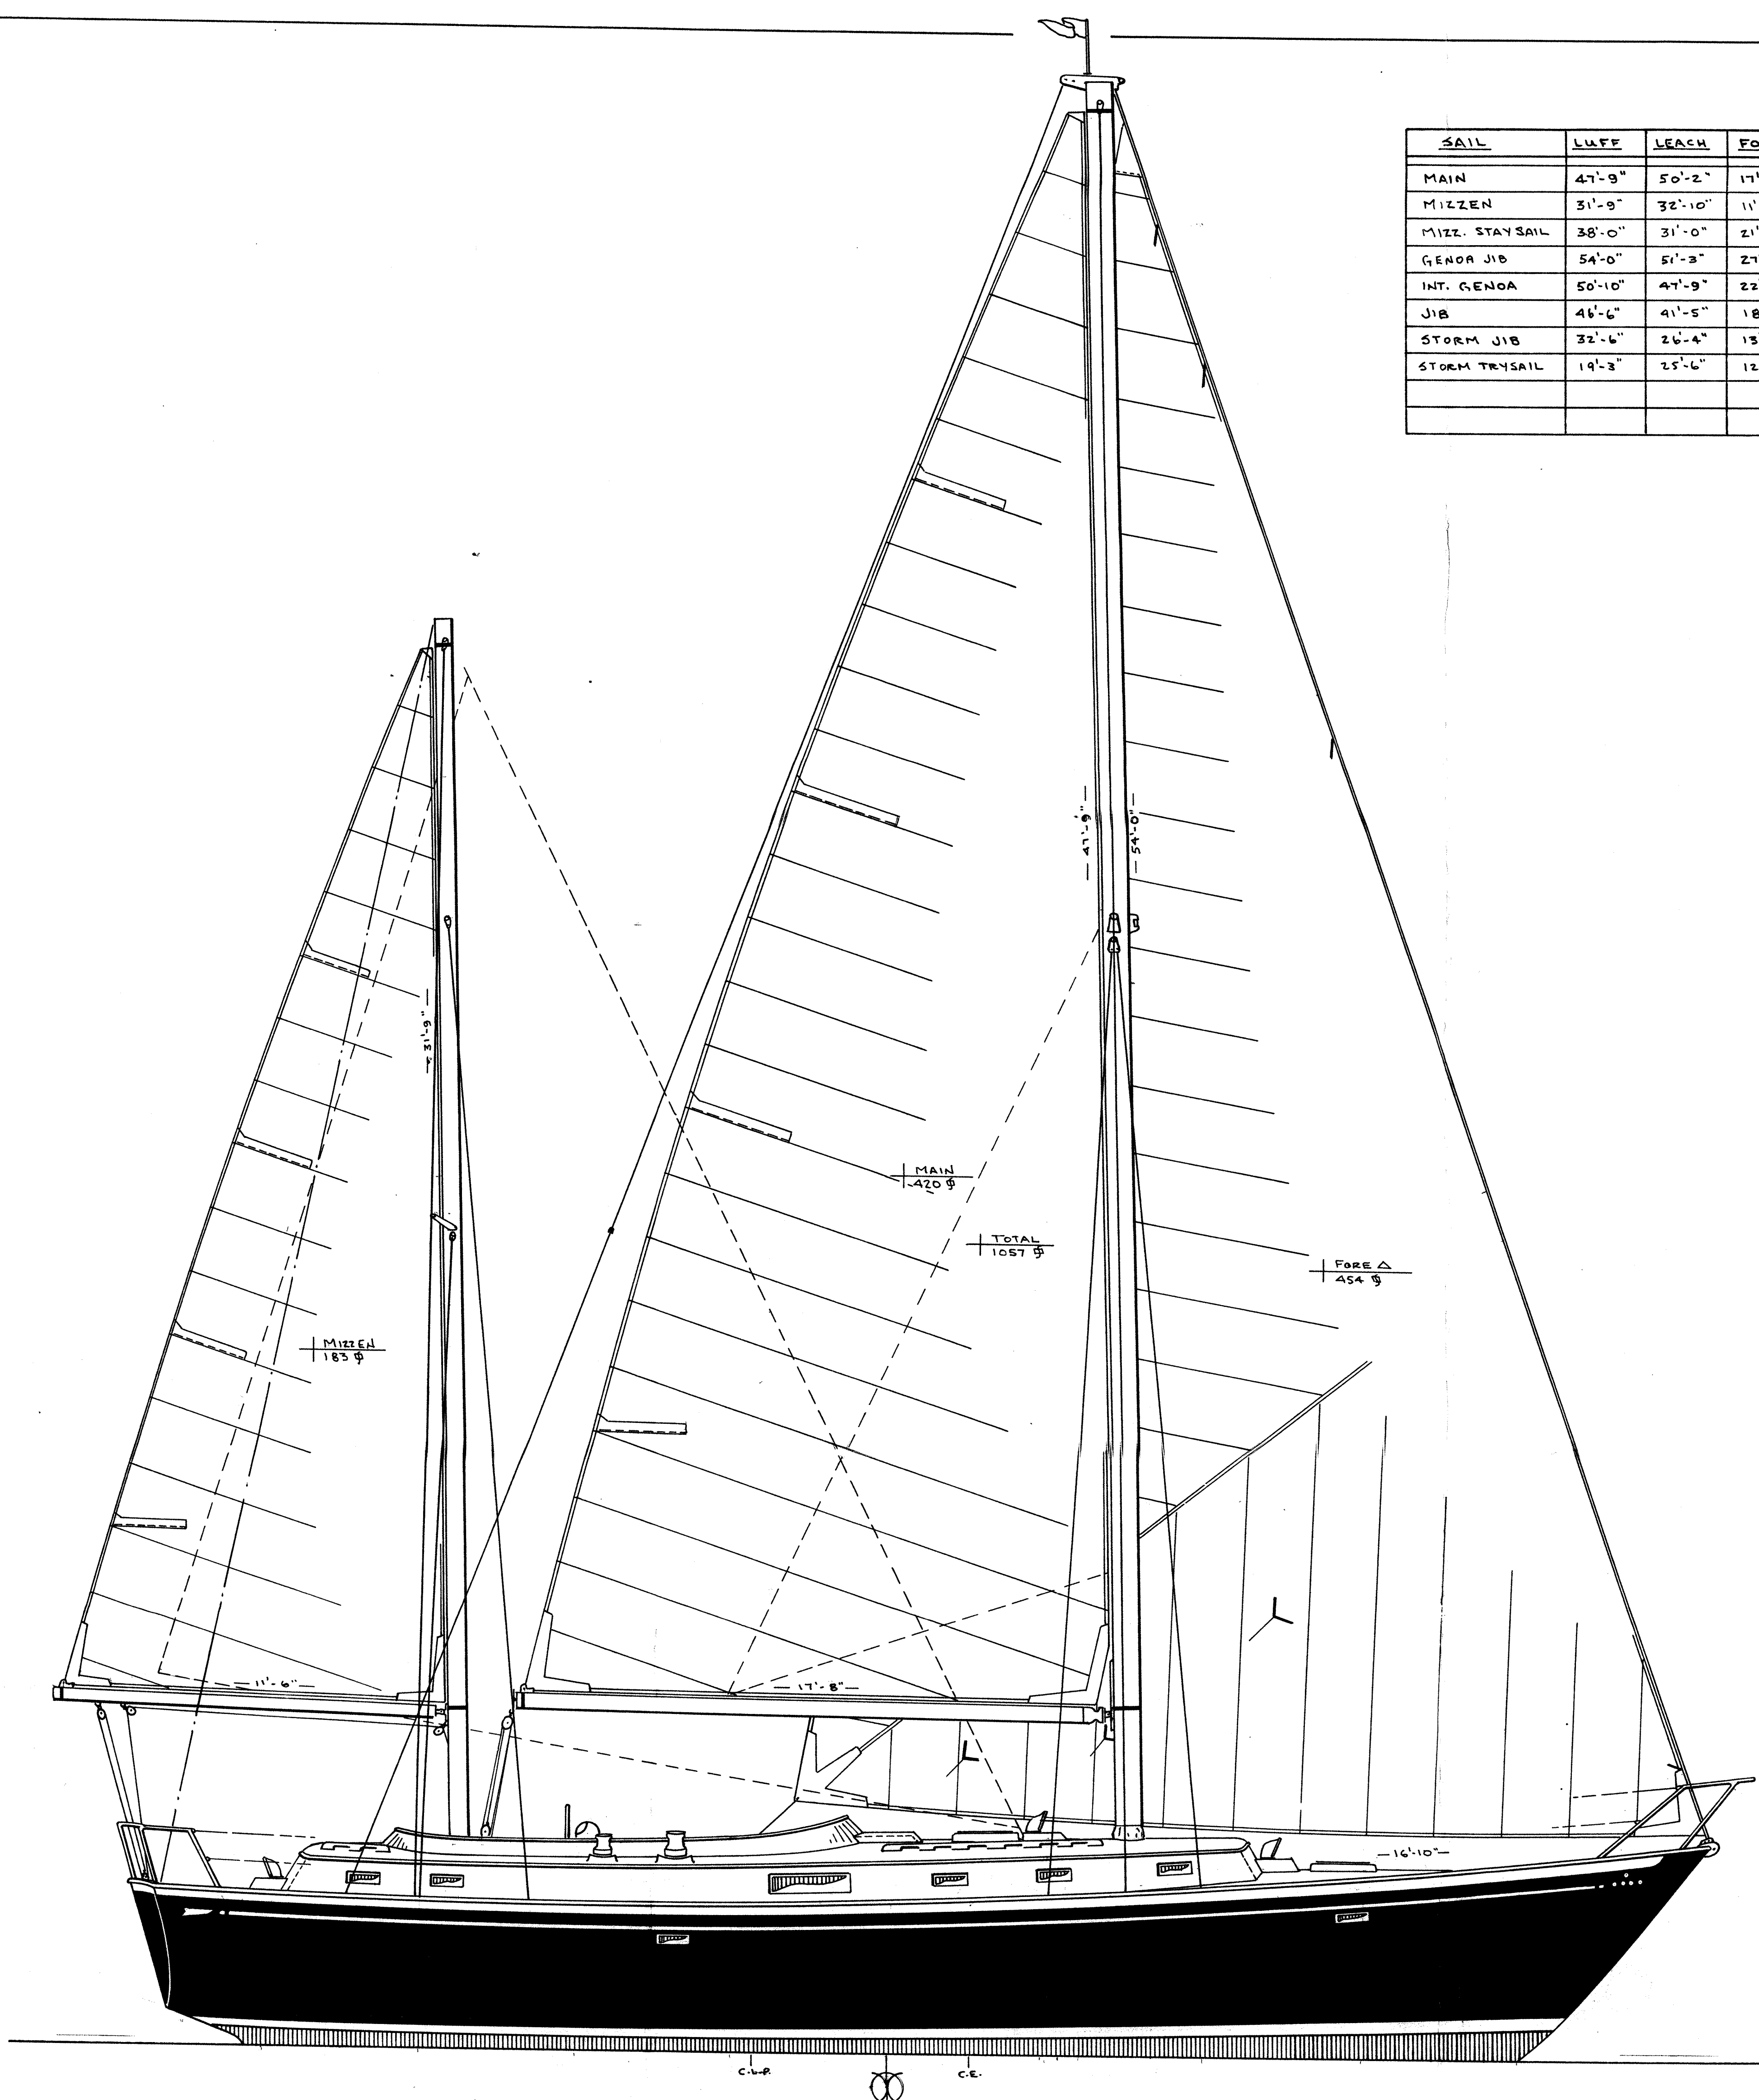

SAIL	LUFF	LEACH	FOOT	AREA	NOTES
MAIN	47'-9"	50'-2"	17'-7"	420 \$	
MIZZEN	31'-9"	32'-10"	11'-6"	185 \$	
MIZZ. STAYSAIL	38'-0"	31'-0"	21'-0"	402 \$	NYLON
GENOA JIB	54'-0"	51'-3"	27'-0"	682 \$	150% LP
INT. GENOA	50'-10"	47'-9"	22'-0"	510 \$	
JIB	46'-6"	41'-5"	18'-0"	370 \$	
STORM JIB	32'-6"	26'-4"	15'-0"	162 \$	HAND ROPE
STORM TRYSAIL	19'-3"	25'-6"	12'-0"	110 \$	HAND ROPE

©Brewer Yacht Design, Ltd.  
1825 Evergreen Drive  
Agassiz, B.C. Canada V0M 1A3  
(604) 796-3732 www.todbrewer.com  
OWNERS SET  
Not for new construction

OLYMPIC ADVENTURE		DESIGN NUMBER
38' W.L. AUX. KETCH		84
FOR OLYMPIC YACHTS S.A.		SHEET NUMBER
EDWARD S. BREWER & ASSOC., INC.		14
BROOKLIN, MAINE 04816		OF
NAVAL ARCHITECTS		
SCALE 3/16" = 1'-0"	DATE APR. '74	
SAIL PLAN		